

SEAL:

15%
SUBMISSION
(NOT FOR
CONSTRUCTION)
11-15-22

DATE:	BY:	ACTION:


PROJECT LOCATION & TITLE
INTERIOR RENOVATIONS
ABIGAIL ADAMS EARLY CHILDHOOD LEARNING CENTER
89 MIDDLE ST
WEYMOUTH, MA 02189
DRAWING TITLE
1ST FLOOR PLAN

A/E PROJECT NUMBER:
22022.00

DATE:
DRAWN BY: PLF
CHECKED BY: GPT

SCALE:
AS NOTED

DRAWING NUMBER:
A1.01

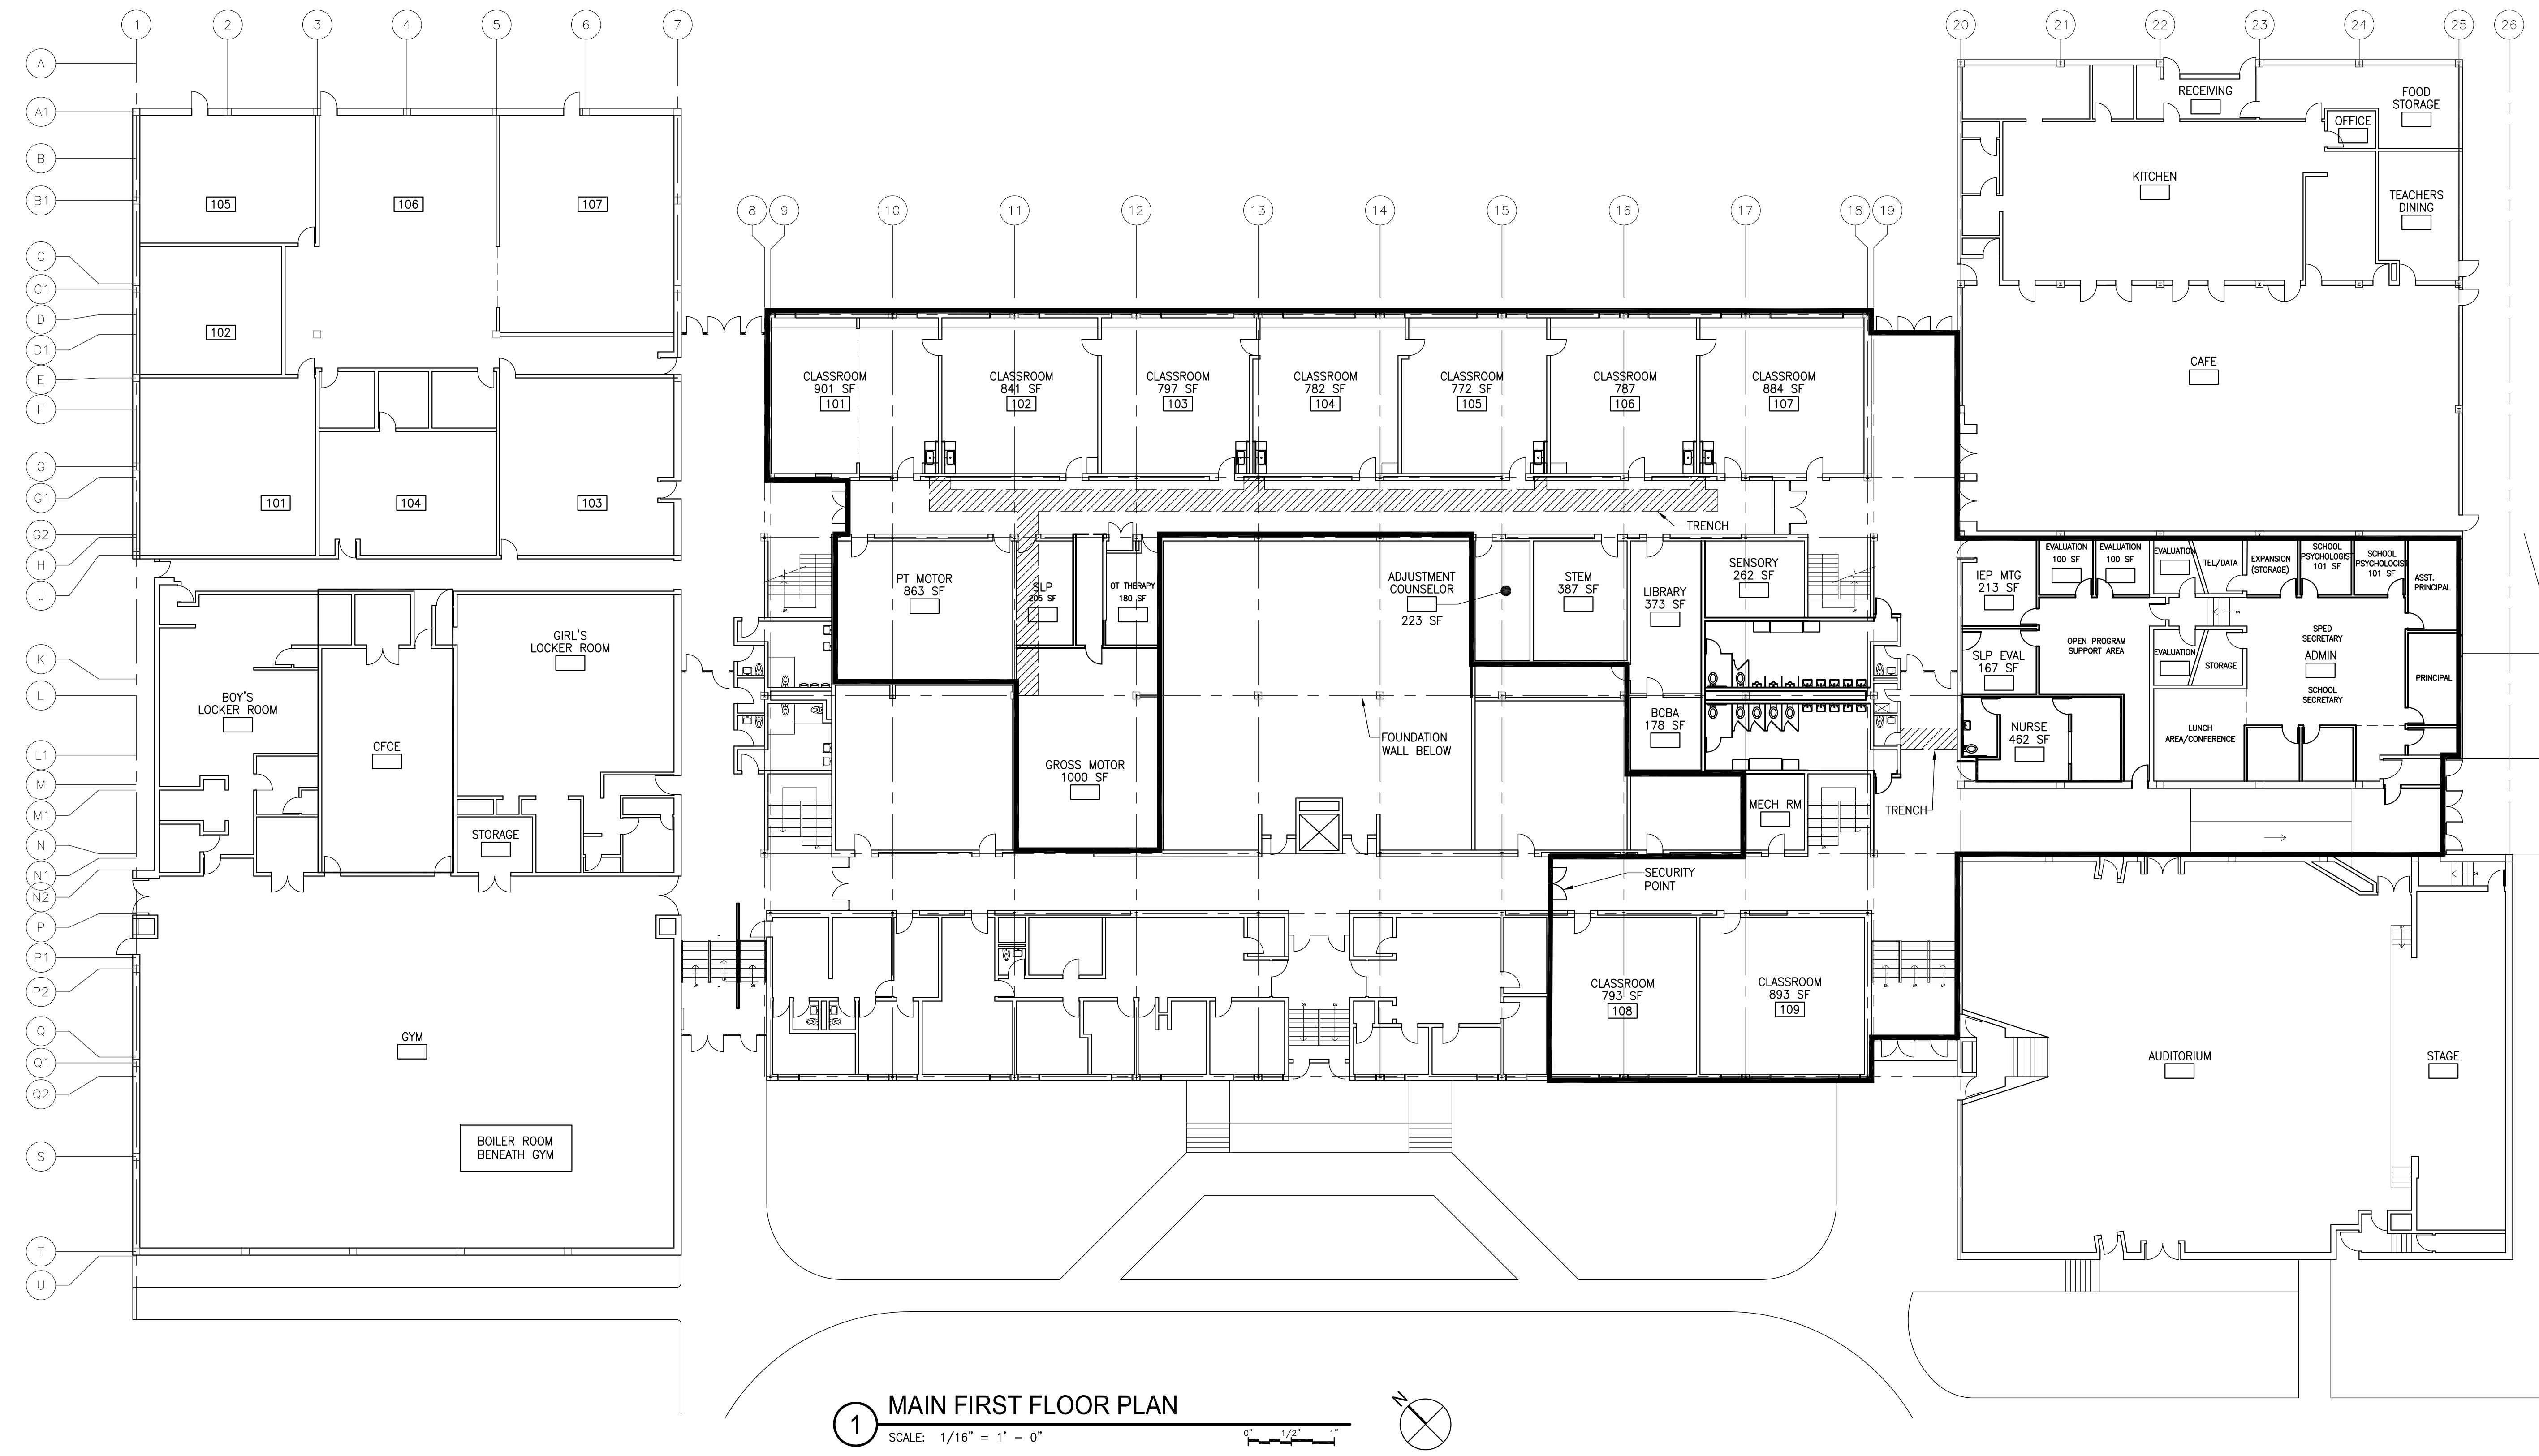

SEAL:

15%
SUBMISSION
(NOT FOR
CONSTRUCTION)
11-15-22

DATE:	BY:	ACTION:

PROJECT LOCATION & TITLE

INTERIOR RENOVATIONS
ABIGAIL ADAMS EARLY CHILDHOOD LEARNING CENTER
89 MIDDLE ST
WEYMOUTH, MA 02189

DRAWING TITLE
SECOND FLOOR PLAN

A/E PROJECT NUMBER:
22022.00

DATE:

DRAWN BY:
KAC

CHECKED BY:
GPT

SCALE:
AS NOTED

DRAWING NUMBER:
A1.02

